


GILJEDOOR

PRODUKTKATALOG


TYPE: GD-PRK-102

VERTIKAL SNITT

TOPP - BUNN

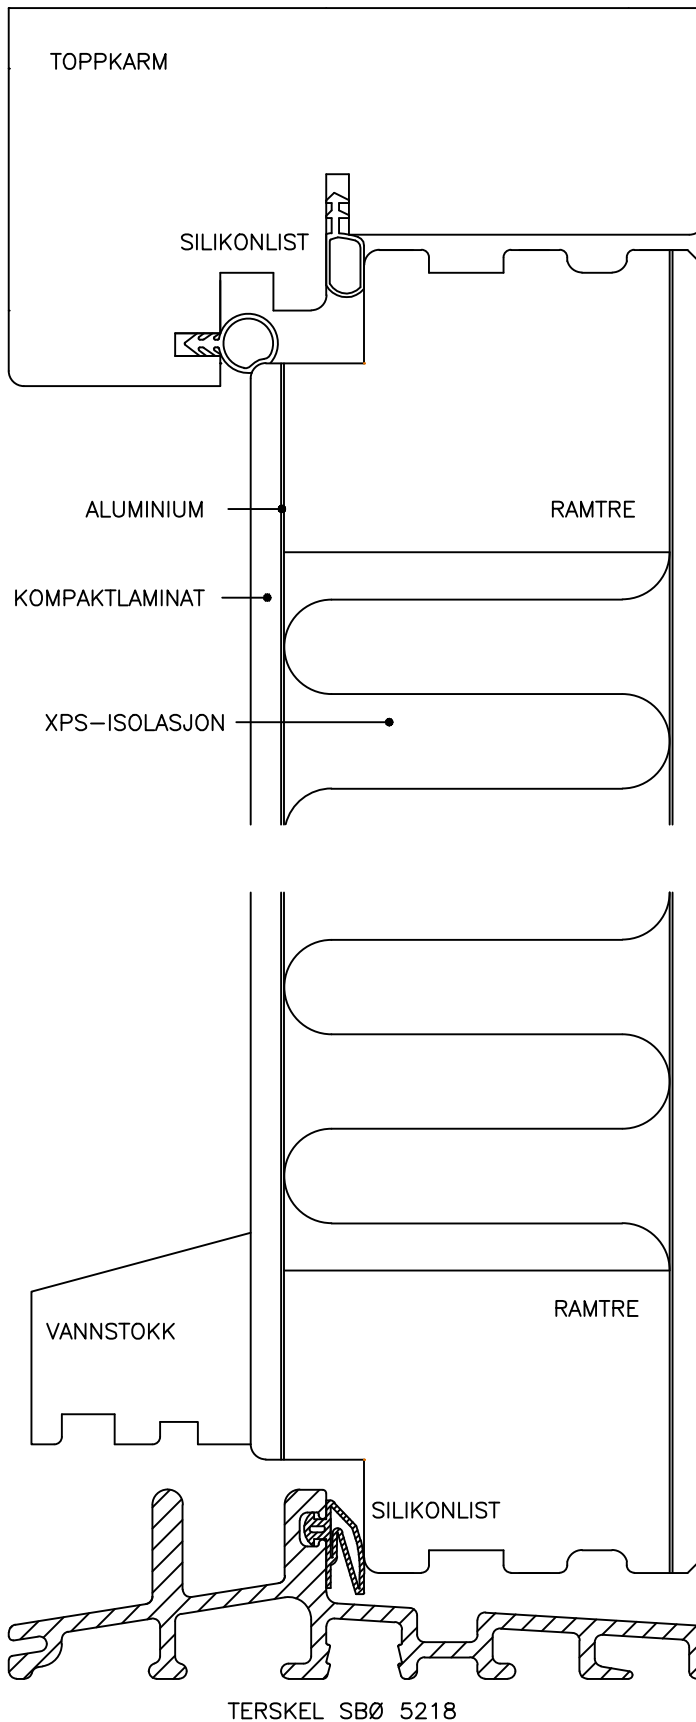

STD. INNADSLÄENDE
YTTERDØR

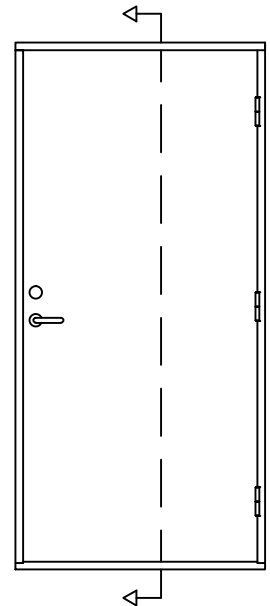

M = 1:1

Rettil endringer
forbeholdes

Tegn.nr.: GD-PRK-102

Sign.: LBS

Godkj.: S.E.K./B.T.E.

Rev.: 26.05.2011

Dato: 20.08.1996