



GILJEDOOR	PRODUKTKATALOG	TYPE: GD-PRK-042
VERTIKAL SNITT	TOPP - BUNN	

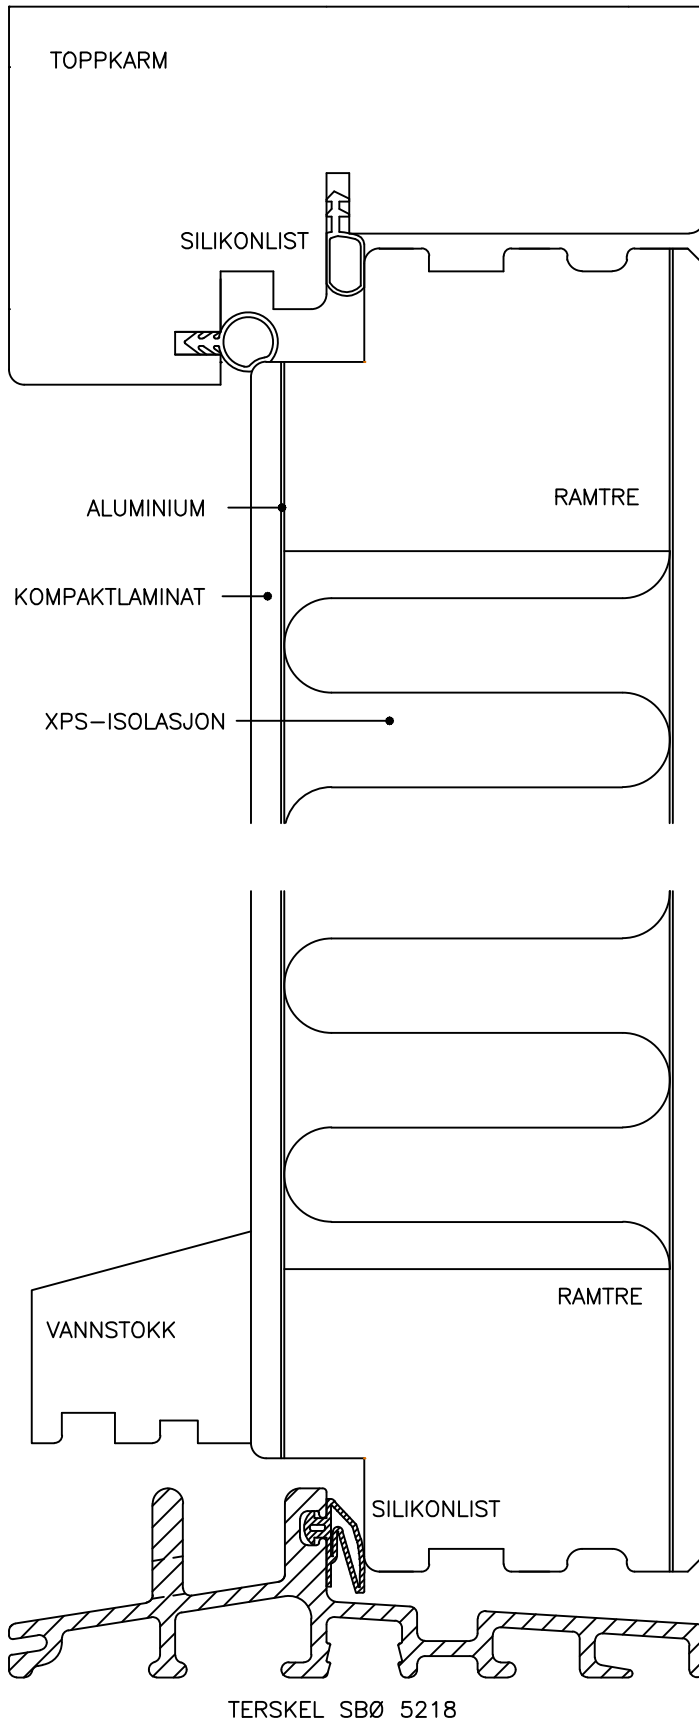

NY STD.
INNADSLÄENDE
2-FL. YTTERDØR

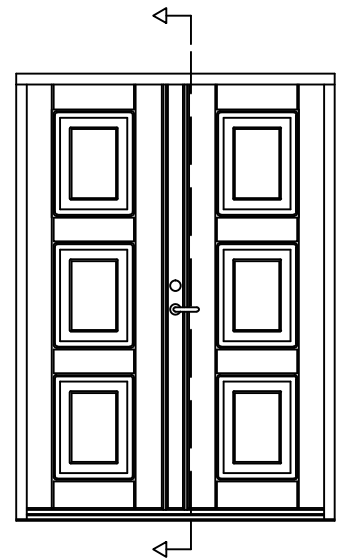

M = 1:1

Rett til endringer
forbeholdes

G.TOLERANSE +/- 0,2 MM

Tegn.nr: GD-PRK-042

Sign.: LBS

Godkj.: K.S./B.T.E

Rev.: 25.05.2011

Dato: 01.12.2006