


GILJEDOOR

PRODUKTKATALOG

TYPE: GD-PRK-09001


VERTIKAL SNITT

TOPP - BUNN

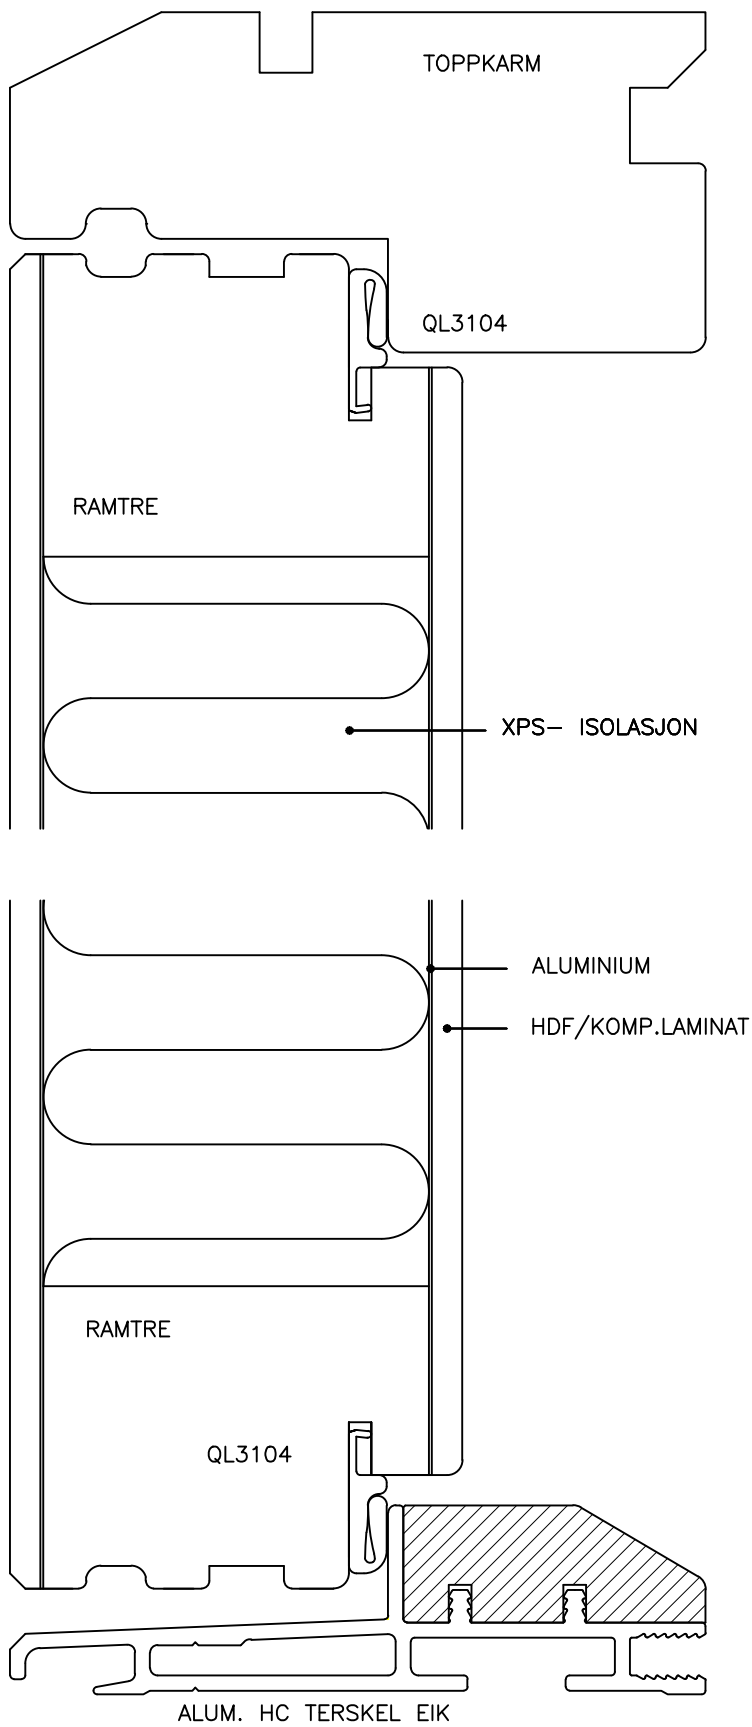

NY STD.

UTADSLÅENDE YTTERDØR  
M/ RULLESTOLTERSKEL

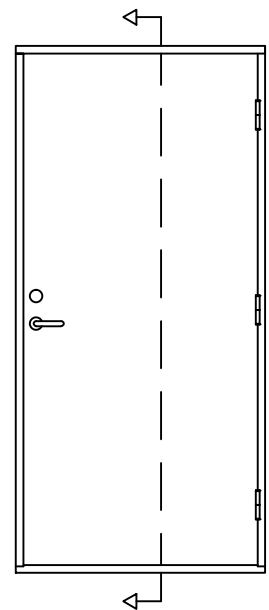

M = 1:1

Rett til endringer  
forbeholdes

G.TOLERANSE +/- 0,2 MM

Tegn.nr: GD-PRK-09001

Sign.: LBS

Godkj.: S.E.K./K.S./B.T.E

Rev.: 25.05.2011

Dato: 07.05.2009