


GILJEDOOR

PRODUKTKATALOG


TYPE: GD-PRK-10002

VERTIKAL SNITT

TOPP - BUNN

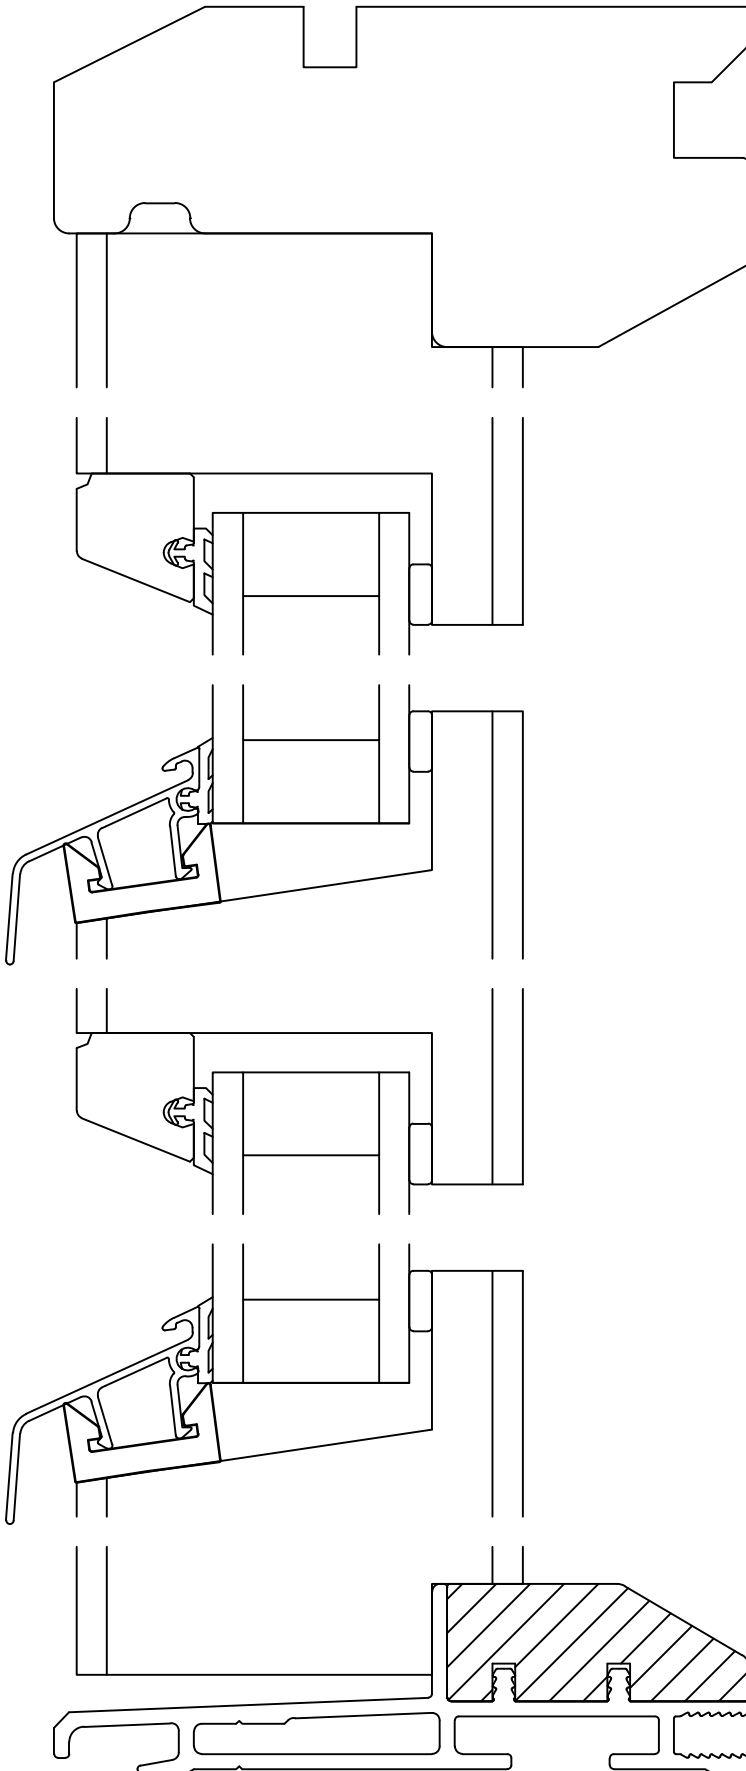

GILJE SIDEFELT
M/
TOPPFELT
MIDTFELT
BUNNFELT

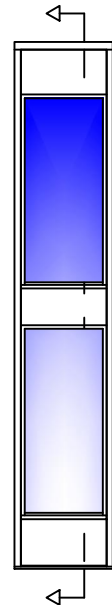

M = 1:1

Rett til endringer
forbeholdes

Tegn.nr: GD-PRK-10002

Sign.: LBS

Godkj.: S.E.K./B.T.E.

Rev.: -

Dato: 21.06.2010